

# FOR LEASE | SUITES RANGING FROM 2,500-5,278± SF COMMERCE PARK – MEDICAL / OFFICE & LABORATORY BENCH SPACE

Commerce Park, 20 - 60 Commerce Park, Milford, CT 06460

LEASE RATE: \$25.00/SF Gross + Electric




Ranked in Top 50  
Commercial Firms in U.S.



**O,R&L Commercial** presents Commerce Park – under New Ownership! This 75,000± SF Medical / Office Park located just off Cherry Street in Milford, CT, has undergone a multi-year capital improvement campaign that included expanding the parking areas, upgrading windows / facades, and performing tenant improvements. The property is easily accessible from I-95, the Merritt Parkway and nearby Milford Hospital. The traffic count on Cherry Street averages 12,300 vehicles per day. Suites are available from 2,500 – 5,278± SF with generous tenant improvement packages offered. Lease Rate: \$25.00/SF Gross + Electric

## STAY UP TO DATE ON OUR LISTINGS!

Scan the QR Code below  
with the camera on your  
smart phone to sign-up for  
email notifications.

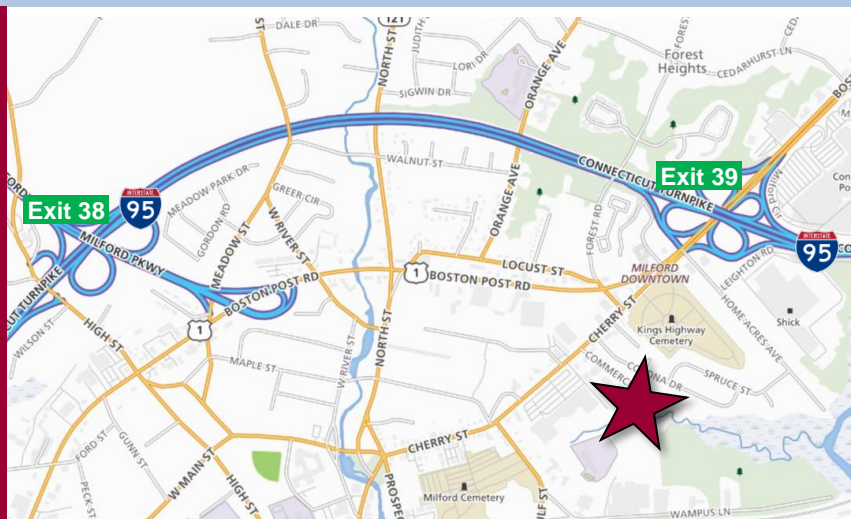

## Property Highlights

- Medical Office Space & Laboratory Bench Space
- Suites available in Building #60
  - 1<sup>st</sup> FL – 2,500± SF\*
  - 1<sup>st</sup> FL – 2,600± SF\*
  - \*Contiguous to 5,100± SF
  - 2<sup>nd</sup> FL – 2,278± SF
  - 2<sup>nd</sup> FL – 2,500± SF
- 5/1,000 parking
- Near Milford Hospital
- Great access to Highways I-95 & Merritt Parkway / Route 15

For more information contact:

J. Richard Lee | 203-643-1006 | [rlee@orlcommercial.com](mailto:rlee@orlcommercial.com) or Will Braun | 203-804-6001 | [wbraun@orlcommercial.com](mailto:wbraun@orlcommercial.com)

O,R&L Commercial Integrated Real Estate Services | [www.orlcommercial.com](http://www.orlcommercial.com)

2 Summit Place, Branford, CT 06450 • Tel: (203) 488-1555 • Fax: (203) 315-4046 | 2340 Silas Deane Highway, Rocky Hill, CT 06067 • Tel: (860) 721-0033 • Fax: (860) 721-7882  
While the information contained herein has been obtained from sources deemed to be reliable, no guarantee is made as to its accuracy.

**FOR LEASE** | SUITES RANGING FROM 2,500-5,278± SF


**COMMERCE PARK – MEDICAL / OFFICE & LABORATORY BENCH SPACE**

Commerce Park, 20 - 60 Commerce Park, Milford, CT 06460

**LEASE RATE: \$25.00/SF Gross + Electric**



*Ranked in Top 50  
Commercial Firms in U.S.*

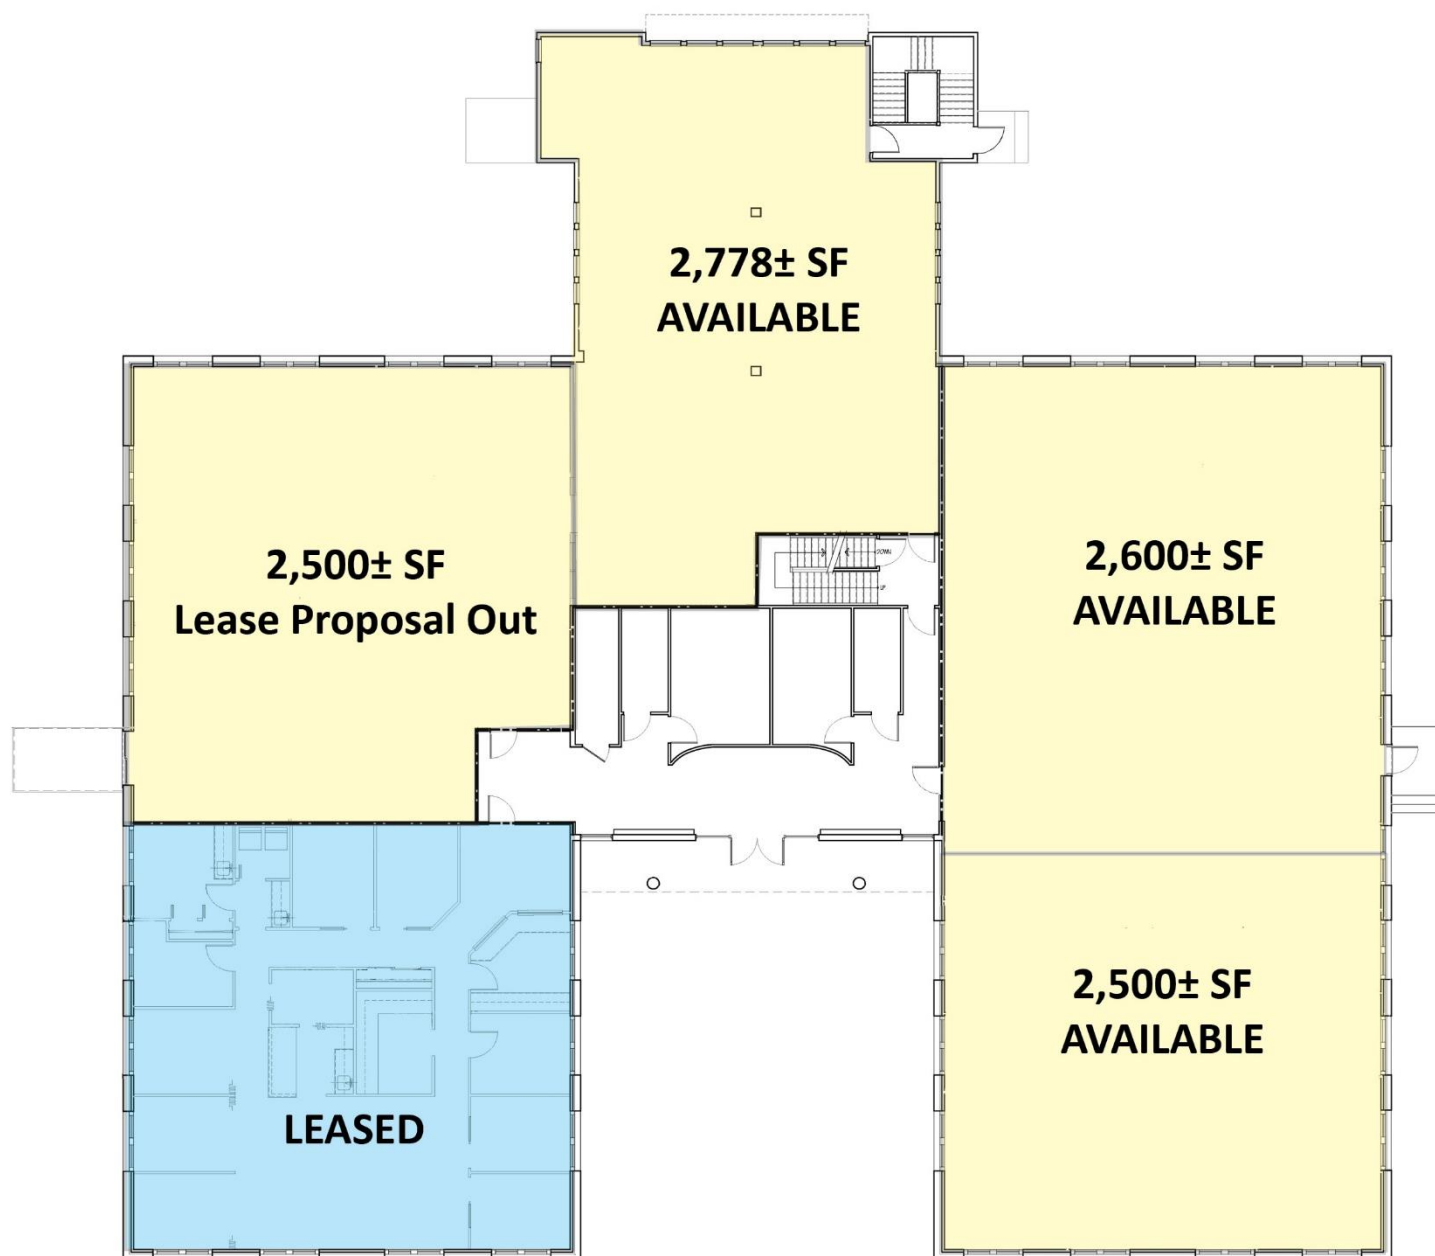

**First Floor Plan**

SCALE: 1/8" = 1'-0"

**60 Commerce Park, Milford, CT**

Job Number: 4196

For more information contact:

**Will Braun | 203-804-6001 | [wbraun@orlcommercial.com](mailto:wbraun@orlcommercial.com) or J. Richard Lee | 203-643-1006 | [rlee@orlcommercial.com](mailto:rlee@orlcommercial.com)**

O,R&L Commercial Integrated Real Estate Services | [www.orlcommercial.com](http://www.orlcommercial.com)

2 Summit Place, Branford, CT 06450 • Tel: (203) 488-1555 • Fax: (203) 315-4046 | 2340 Silas Deane Highway, Rocky Hill, CT 06067 • Tel: (860) 721-0033 • Fax: (860) 721-7882

While the information contained herein has been obtained from sources deemed to be reliable, no guarantee is made as to its accuracy.



# FOR LEASE | SUITES RANGING FROM 2,500-5,278± SF

## COMMERCE PARK – MEDICAL / OFFICE & LABORATORY BENCH SPACE

Commerce Park, 20 - 60 Commerce Park, Milford, CT 06460

LEASE RATE: \$25.00/SF Gross + Electric



Ranked in Top 50  
Commercial Firms in U.S.

### BUILDING INFORMATION

GROSS BLDG AREA	75,000± SF
TOTAL SF AVAILABLE	12,244± SF
MAX AVAILABLE AREA	5,278± SF (located in Bldg 60)
MIN AVAILABLE AREA	2,500± SF (located in Bldg 60)
NUMBER OF FLOORS	2- Bldg 60
CONSTRUCTION	Masonry
YEAR BUILT	1973
RENOVATED	2016-2022 (Capital Improvement Campaign)

### MECHANICAL EQUIPMENT

AIR CONDITIONING	Central Air
TYPE OF HEAT	Gas, Warm Air

### SITE

#### INFORMATION

SITE AREA	7.57± acres
ZONING	CDD1
PARKING	5/1,000
SIGNAGE	Pylon, Monument, Lobbies
VISIBILITY	Excellent
HWY ACCESS	I-95 Exit 39
TRAFFIC COUNT	12,300

### UTILITIES

SEWER	Public Connected
WATER	Public Connected
GAS	Public Connected

**COMMENTS** Commerce Park: 75,000± SF Medical / Office park located just off Cherry St in Milford, CT. Easily accessible from I-95, the Merritt Parkway and nearby Milford Hospital. Suites are available from 2,500 – 5,278± SF with generous tenant improvement package offered.

**DIRECTIONS** I-95 Exit 39 to Cherry St

### Property Highlights

- Medical Office Space & Laboratory Bench Space
- Suites available in Building #60
  - 1<sup>st</sup> FL – 2,500± SF\*
  - 1<sup>st</sup> FL – 2,600± SF\*
  - \*Contiguous to 5,100± SF
  - 2<sup>nd</sup> FL – 2,278± SF
  - 2<sup>nd</sup> FL – 2,500± SF
- 5/1,000 parking
- Near Milford Hospital
- Great access to Highways I-95 & Merritt Parkway / Route 15



Scan the QR Code below with a barcode scanner on your smart phone to access our website.



FIND US ON



For more information contact:

J. Richard Lee | 203-643-1006 | [rlee@orlcommercial.com](mailto:rlee@orlcommercial.com) or Will Braun | 203-804-6001 | [wbraun@orlcommercial.com](mailto:wbraun@orlcommercial.com)

O,R&L Commercial Integrated Real Estate Services | [www.orlcommercial.com](http://www.orlcommercial.com)

2 Summit Place, Branford, CT 06450 • Tel: (203) 488-1555 • Fax: (203) 315-4046 | 2340 Silas Deane Highway, Rocky Hill, CT 06067 • Tel: (860) 721-0033 • Fax: (860) 721-7882  
While the information contained herein has been obtained from sources deemed to be reliable, no guarantee is made as to its accuracy.